


50x25 BATTENS FIXED  
OVER METROTILE TILES

METROTILE DELTA RIDGE CAPPING ON  
RIDGE SHOWING SHAPE OF END  
SHOWING DRESSING OVER HIP CAPPINGS

METROTILES CUT AND BENT  
BEHIND BATTENS

METROTILE DELTA RIDGE CAPPINGS ON  
HIPS CUT AND BENT AT INTERSECTION

METROTILE DELTA RIDGE CAPPING SHOWN  
DRESSED OVER HIP CAPPINGS AND FIXED  
IN SIDES WITH METROTILE NAILS

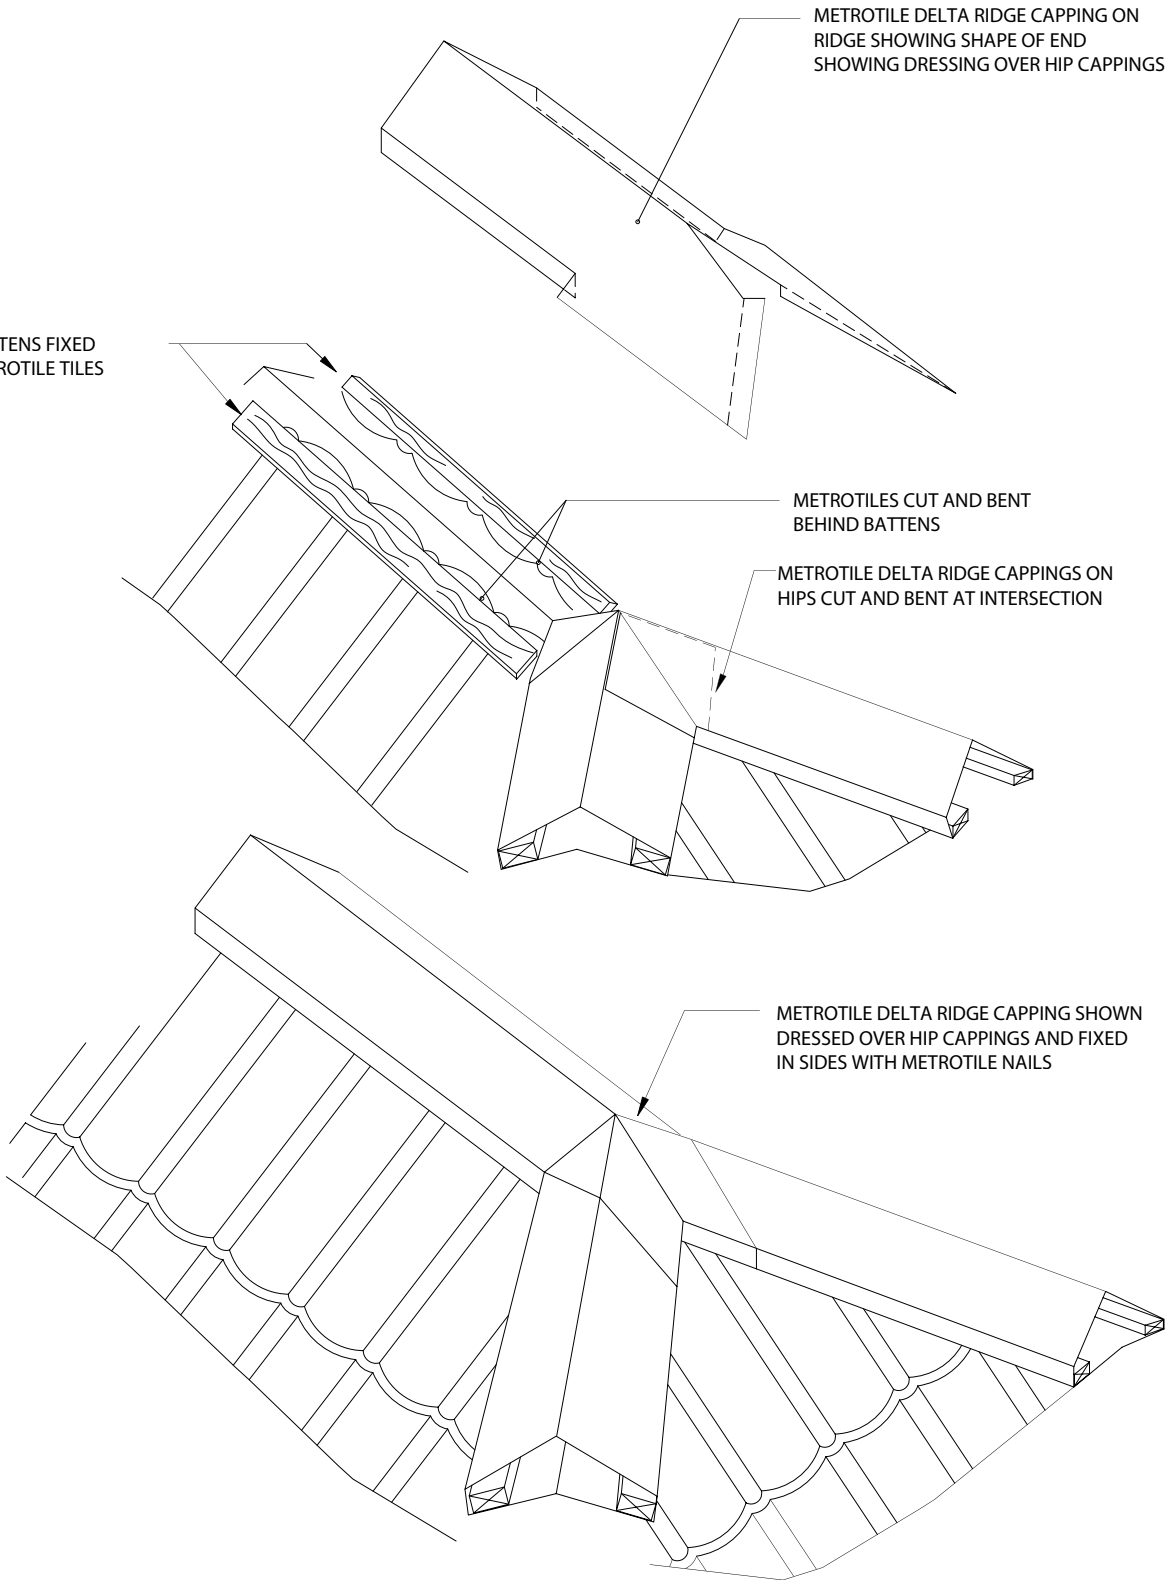

**Metrotile**

Lightweight Steel Roofing

Metrotile UK Ltd.,  
Unit 3, Sheldon Business Park, Sheldon Corner,  
Chippenham, Wiltshire SN14 0RQ.  
Tel: +44(0) 1249 658514 Fax: +44(0) 1249 658453  
Email: sales@metrotile.co.uk www.metrotile.co.uk

CONTENT

DETAIL OF METROTILE  
DELTA/HIP  
INTERSECTION

DRAWING SCALE

NOT TO SCALE

DRAWING NUMBER

M-013

DATE

JANUARY 2002

REVISION