



**JUNCTION BETWEEN METROTILES
& SLATE ROOFING**

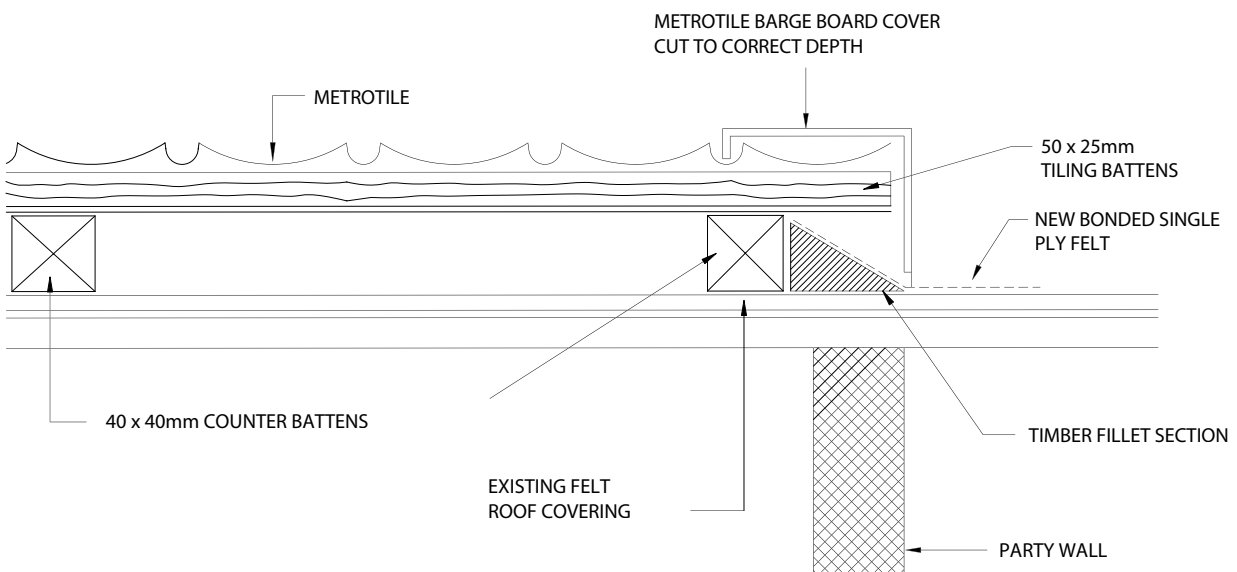

**METROTILE JUNCTION WITH
EXISTING FELT ROOF**

 Lightweight Steel Roofing Metrotile UK Ltd., Unit 3, Sheldon Business Park, Sheldon Corner, Chippenham, Wiltshire SN14 0RQ. Tel: +44(0) 1249 658514 Fax: +44(0) 1249 658453 Email: sales@metrotile.co.uk www.metrotile.co.uk	CONTENT ABUTMENT TO OTHER ROOF COVERINGS: SLATE AND FELT	DRAWING SCALE NOT TO SCALE
		DRAWING NUMBER M-018
		DATE JANUARY 2002
		REVISION