



HIP DETAIL SQUARE RIDGE/HIP

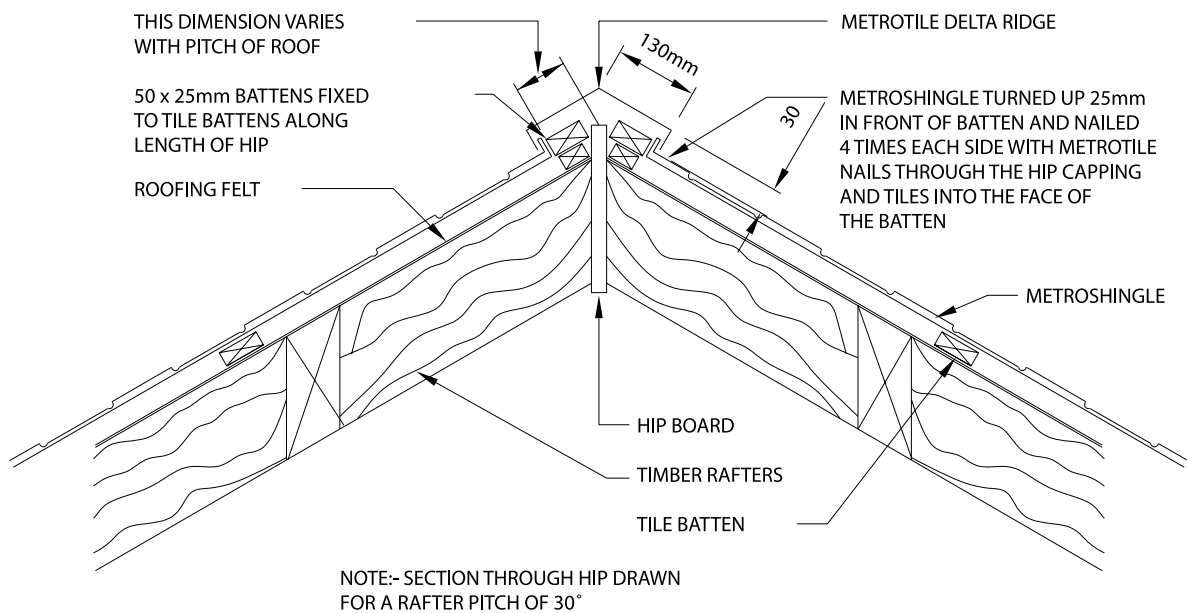

HIP DETAIL DELTA RIDGE/HIP

 Lightweight Steel Roofing Metrotile UK Ltd., Unit 3, Sheldon Business Park, Sheldon Corner, Chippenham, Wiltshire SN14 0RQ. Tel: +44(0) 1249 658514 Fax: +44(0) 1249 658453 Email: sales@metrotile.co.uk www.metrotile.co.uk	CONTENT METROSHINGLE HIPS	DRAWING SCALE 1:10
		DRAWING NUMBER M-022
		DATE MARCH 2002
		REVISION